





~~GEN. L~~

~~182~~

Midship Section  
& Profile

2.

"Edgewater"

S/S "EDGEWATER"



"Chester"

& "CHESTER"

blo Rpt No 596

005849-005860-0063



© 2021

Lloyd's Register  
Foundation





005849-005860-0063

© 2021

Lloyd's Register  
Foundation



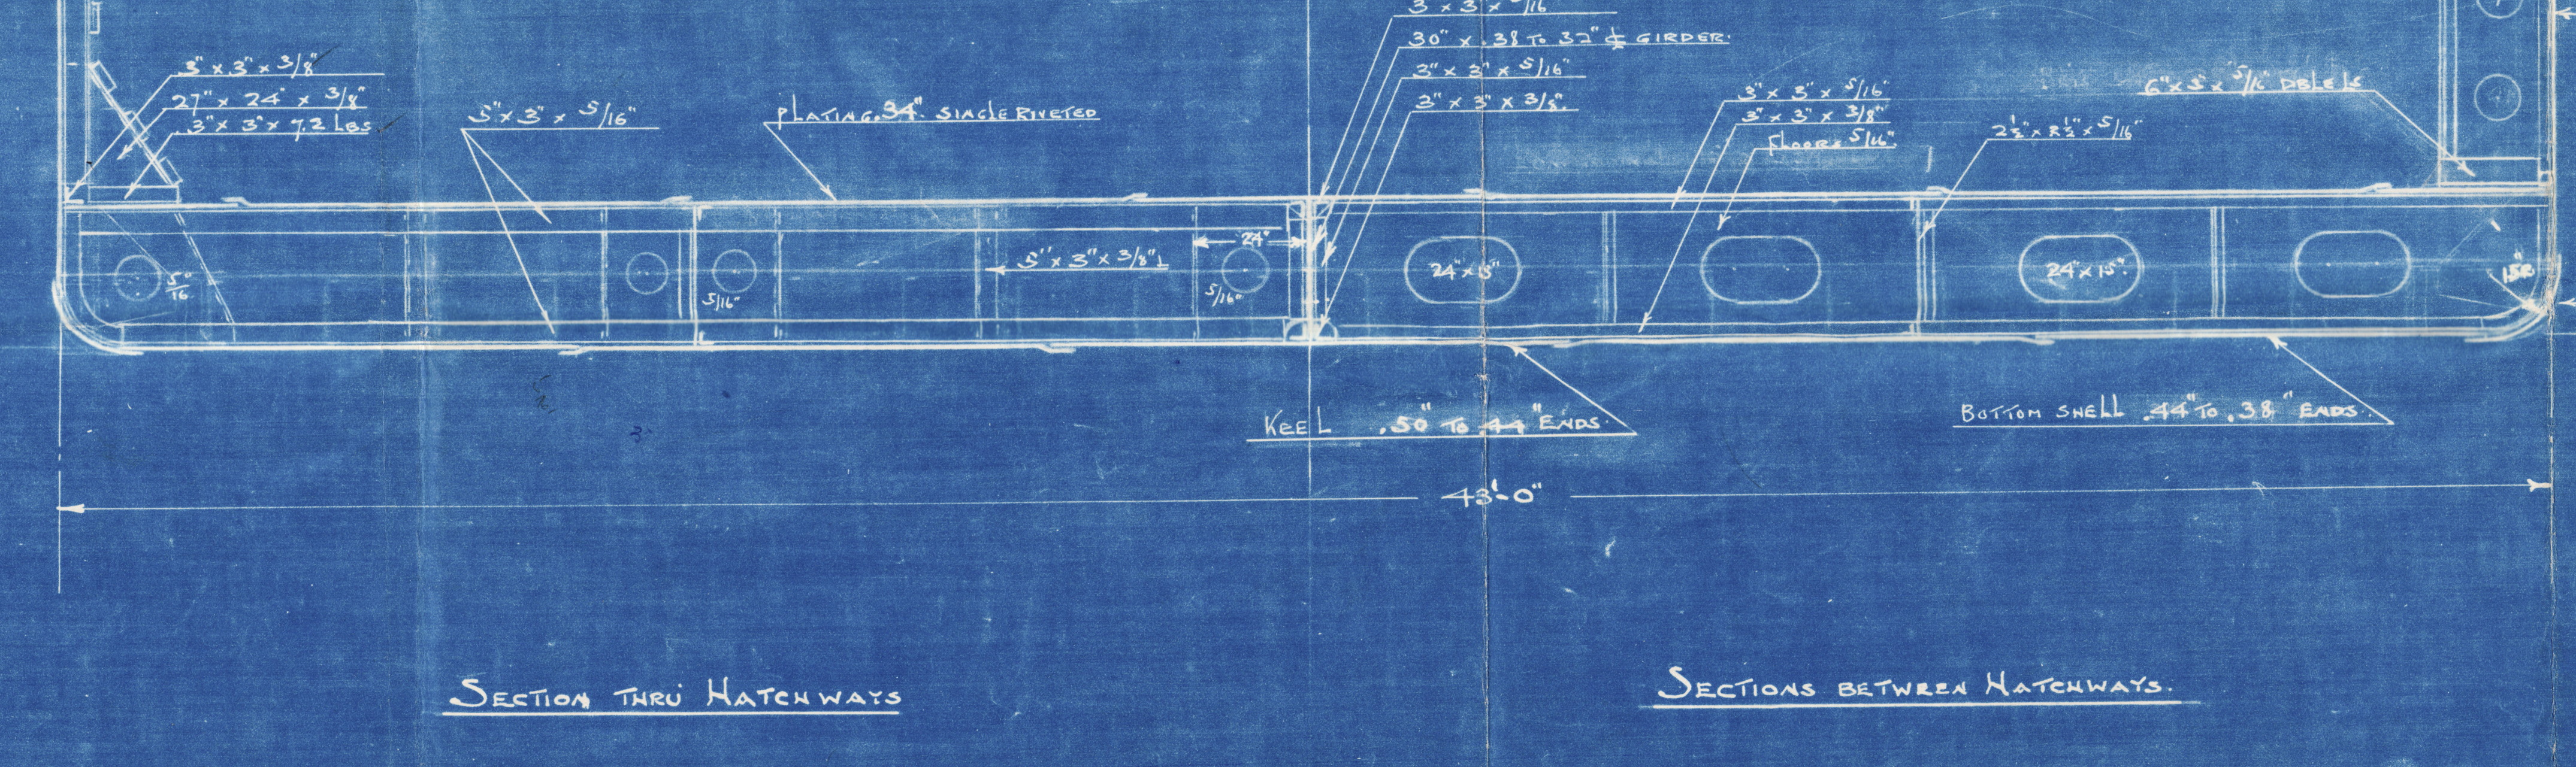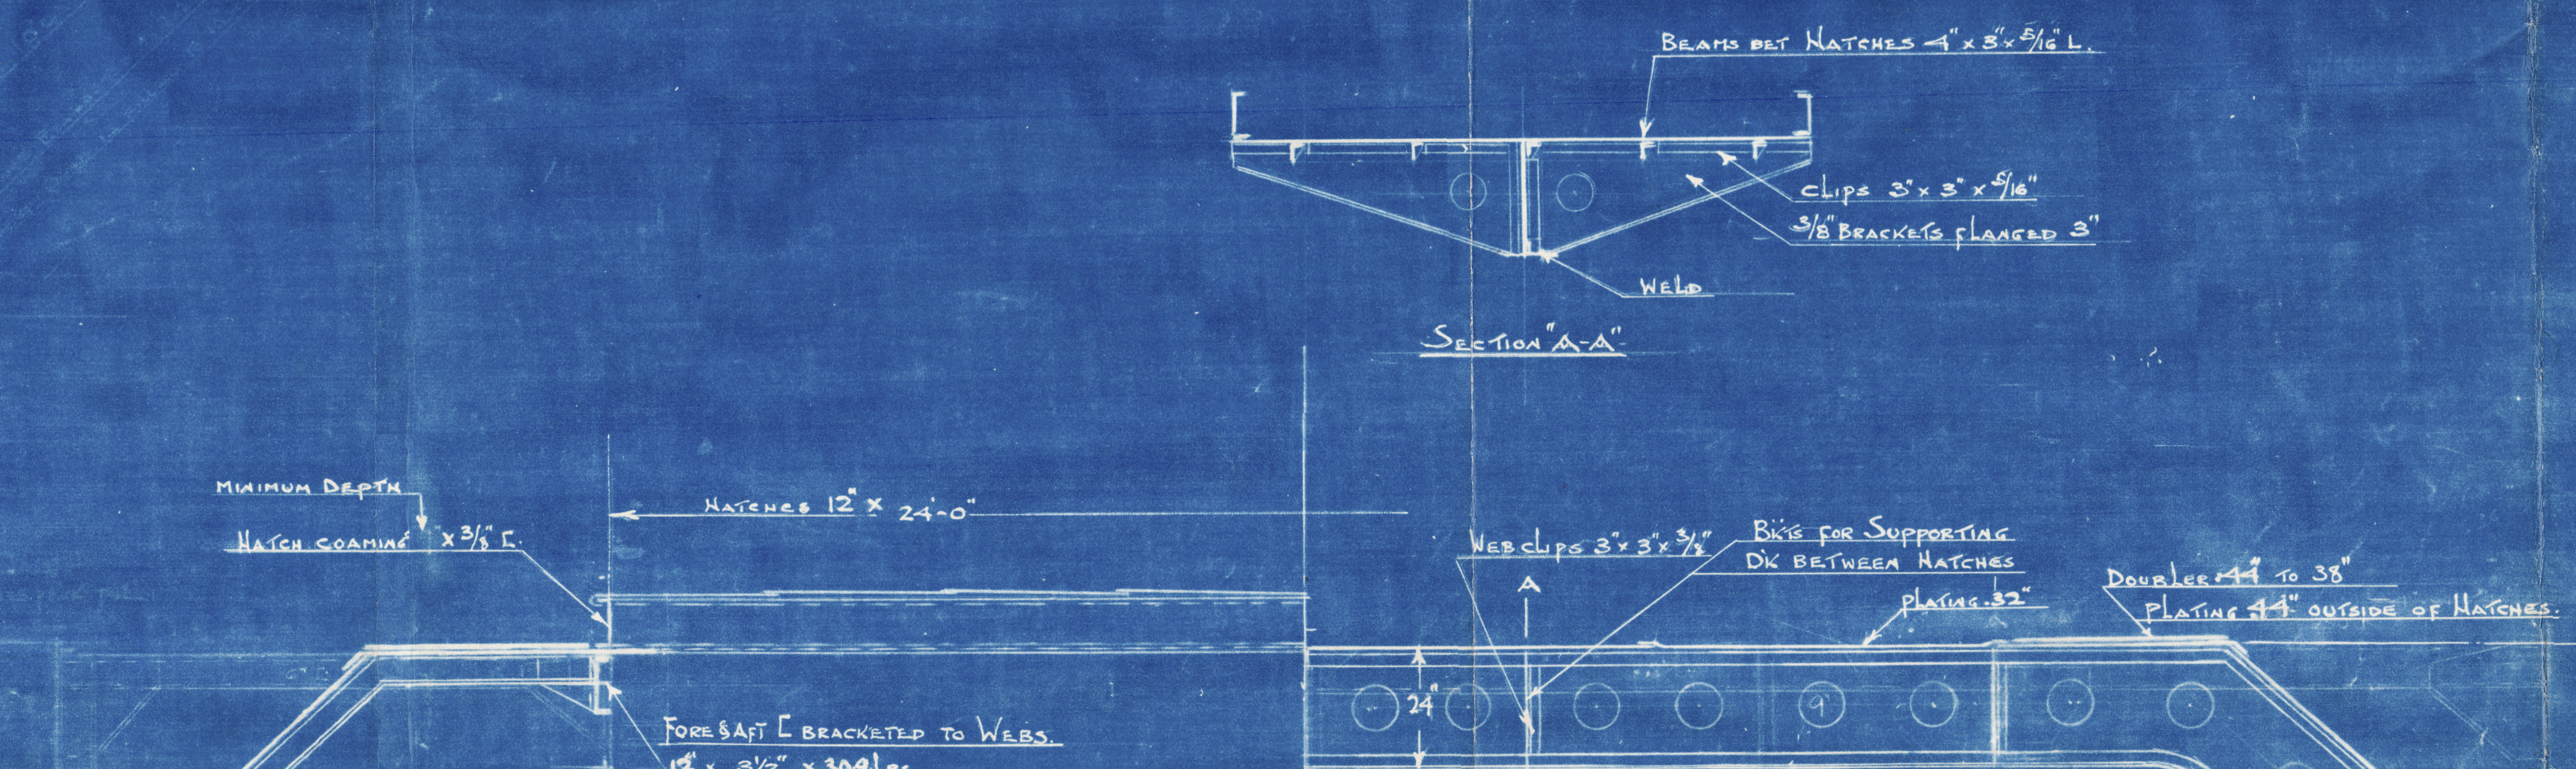

EQUIPMENT 357

ANCHORS - 1-4000-LBS BOWEN.  
1-3500 " "  
1-350 " STREAM.

ANCHOR CHAIN - 1 3/4 " 195 FT. 10M.

TOW LINES 1 1/2 " 75 " 35 S. WIRE  
90 " 35 S. WIRE

HAWESERS 2-90 " 6 S. WIRE  
OR 2 1/2 " S. WIRE  
2-90 " 5 S. WIRE  
OR 1 1/2 " S. WIRE

100-A-1 WITH FREEBOARD FOR SERVICE  
GREAT LAKES S. COASTWISER  
VIA THE N.Y. STATE CANAL  
300' x 43' x 20' - 10"

MIDSHIP SECTION & PROFILE  
TWIN SCREW CANAL SHIP  
HENRY J. GIELOW, INC.  
NAVAL ARCHITECTS & ENGINEERS  
25 W. 43<sup>RD</sup> ST. N.Y. CITY  
Scale 8 1/2" = 1'  
12/6/30.



S/S "Chester" 277  
Cleveland Rpt. 597


longitudinal Section  
Tank Top + Keel Plan

---

10.

S.S. "Edgewater" 276  
Cbr. Rpt. 596

DS24

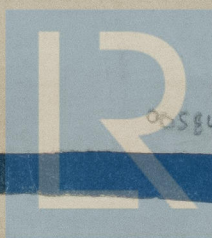


© 2021

005849-005860-0061

Lloyd's Register  
Foundation



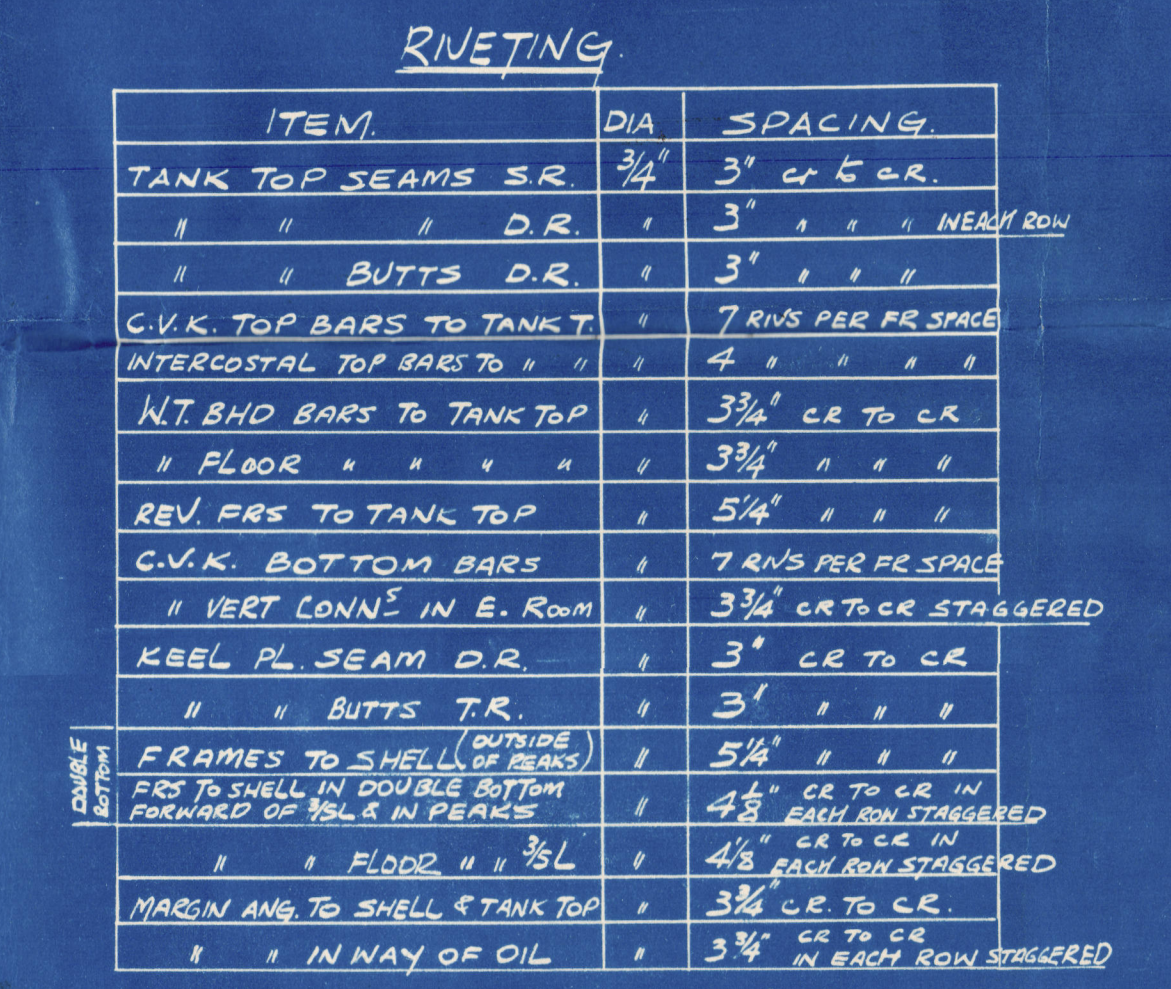

1	1	277							
1	1	276							
REG DATE	MAN NAME	NULL DATE	REMARKS	REG DATE	MAN NAME	NULL DATE	REMARKS		
CONSTRUCTION LIST									

015 - 101


LONGITUDINAL SECTION

TANK TOP & KEEL PLAN

GREAT LAKES ENGINEERING WORKS

DRAWN BY	J.S.	RIVER ROUTE MILE	ANCH BY
		HULL DEPT.	
TRCD BY		SCALE 3/4" = 1' FOOT	DATE



S/S "EDGEWATER"   
Cleveland Rgt. No 596.  
Midship Section

L.




© 2021

Lloyd's Register  
Foundation


005849-005860-0062



BILL OF MATERIAL FOR ONE COMPLETE ARTICLE						
FOR NUMBER OF ARTICLES REQUIRED PER HULL & HOW MANY HULLS SEE CONSTRUCTION LIST						
NO. OF Pcs	ITEM	ITEM	PAT. NO. OR U.S. NO. TOTAL AMT.	MATERIAL	TOTAL WT. LBS.	REMARKS

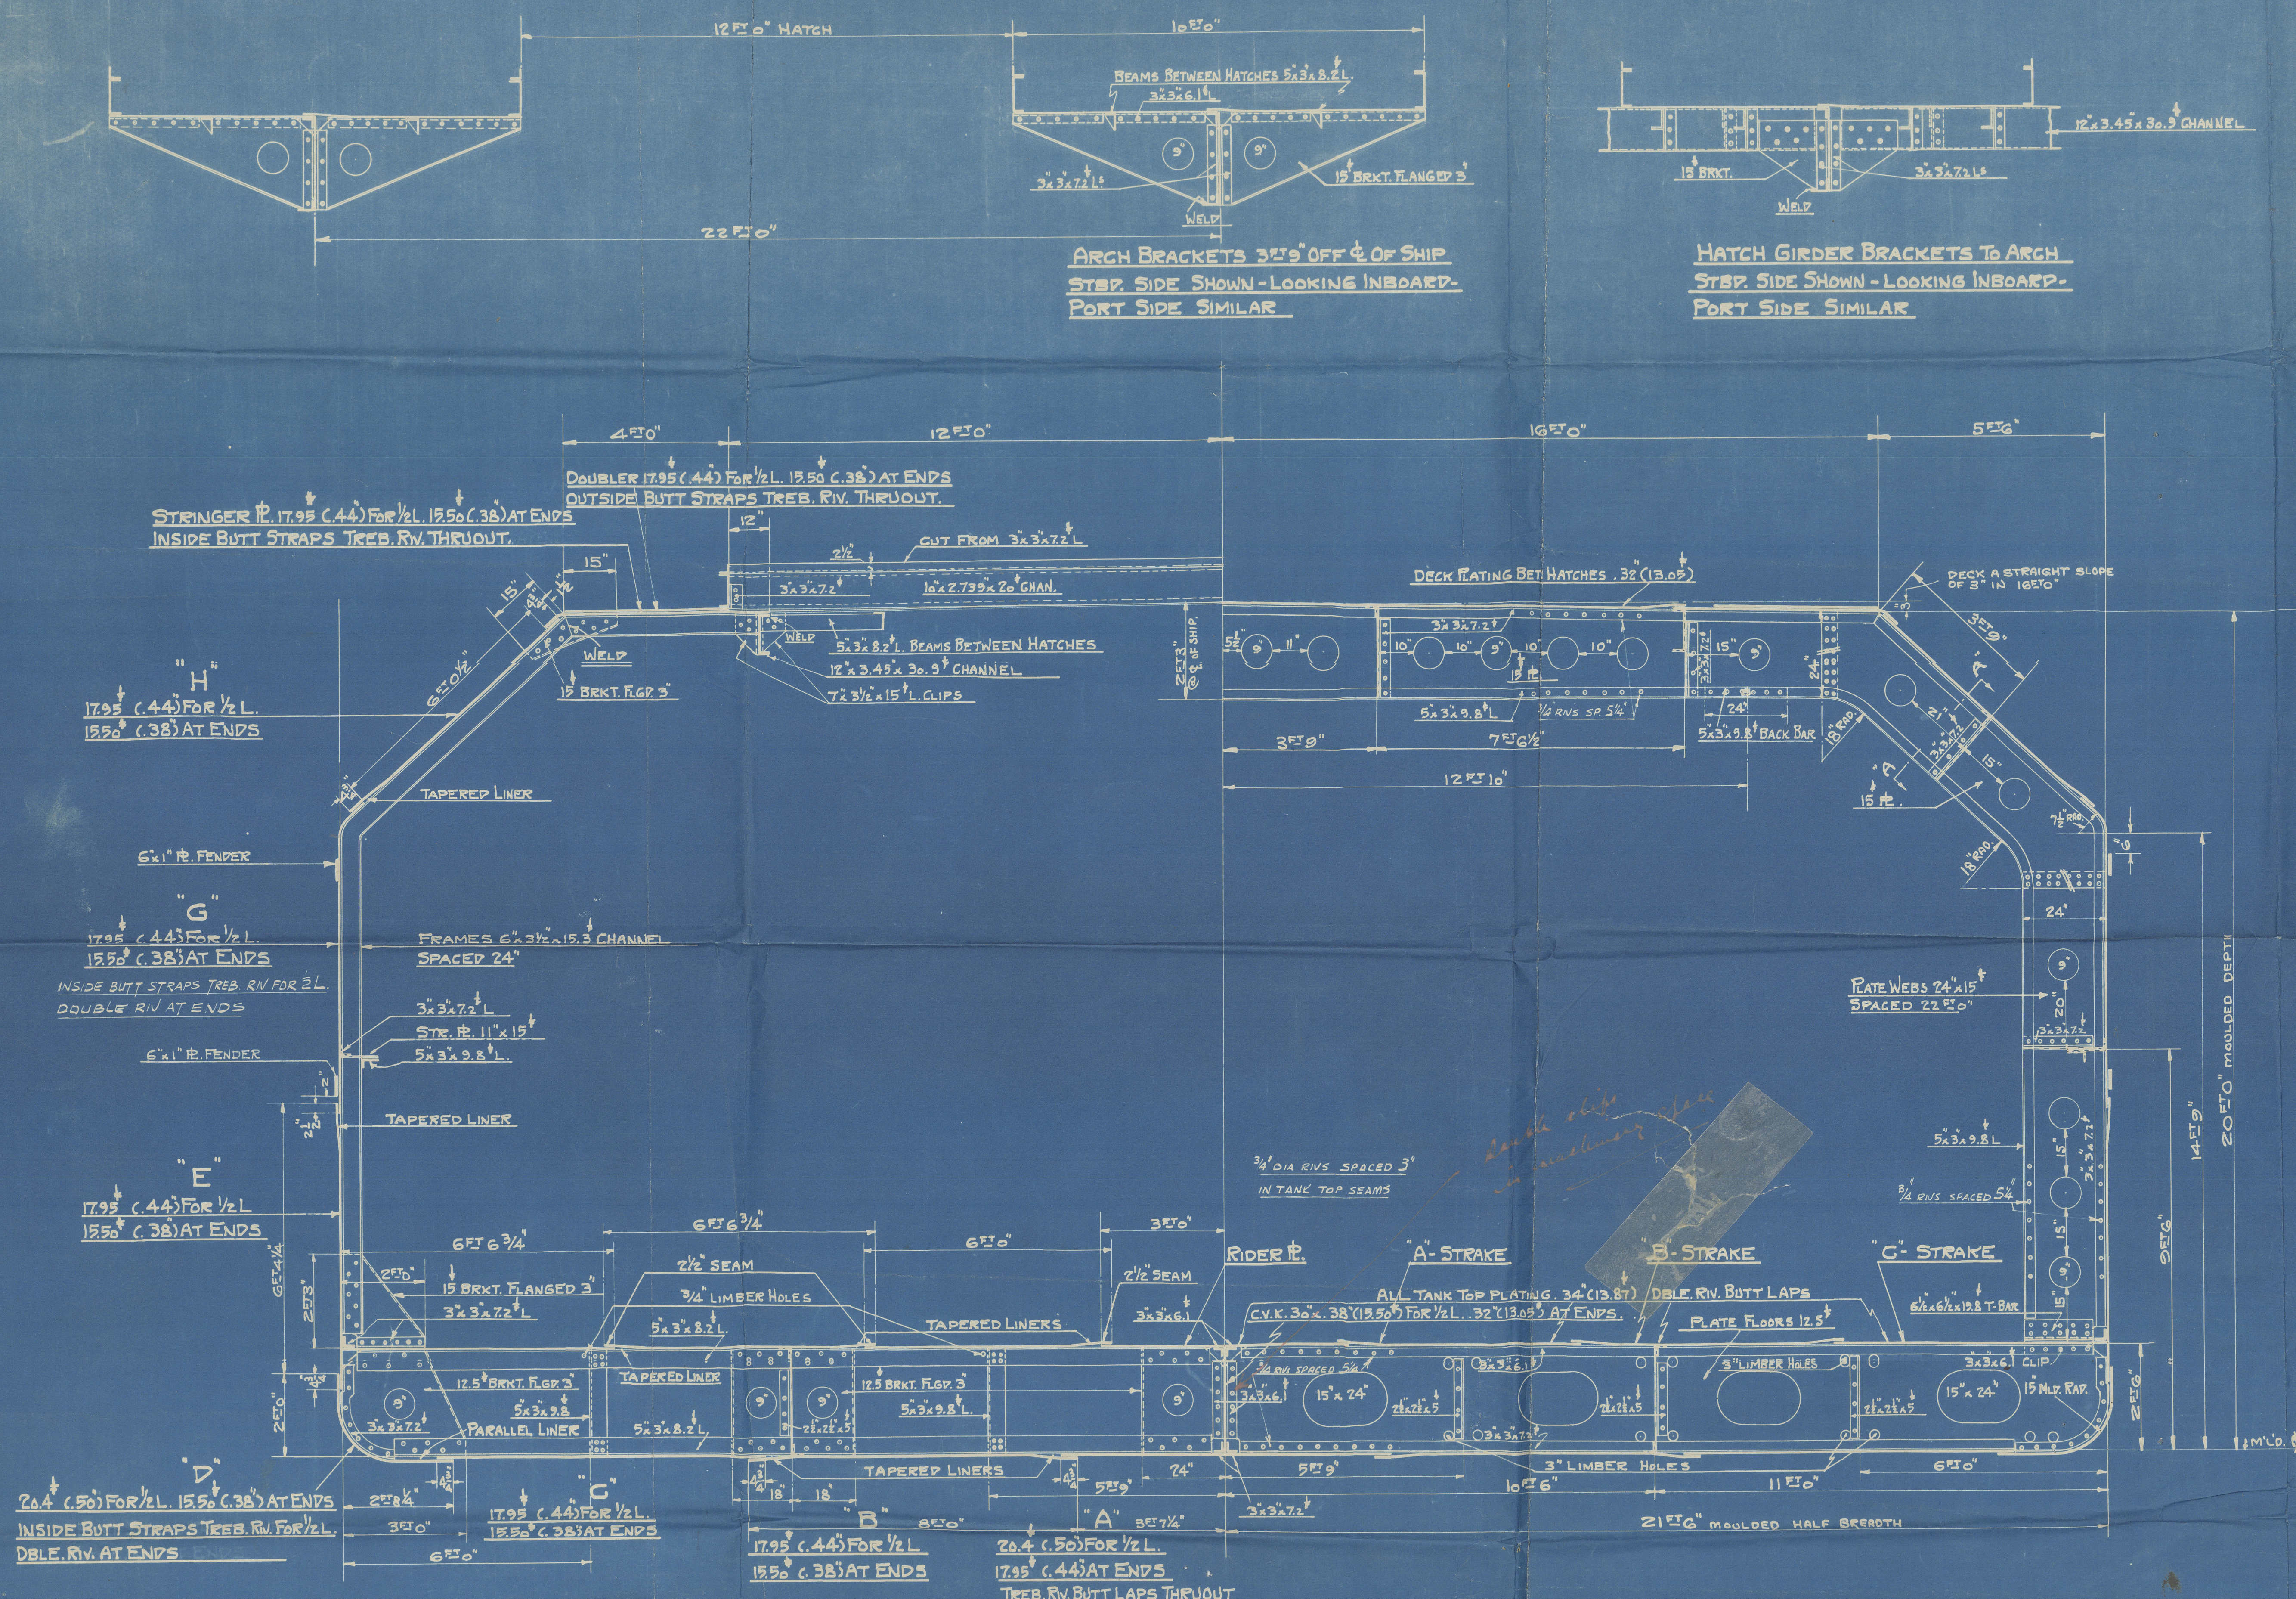

NOTE:- ALL SHELL PLATING EXCEPT OTHERWISE NOTED  
TO HAVE TREBLE RIVETED BUTT LAPS FOR 1/2 L. DBLE. RV. AT ENDS.  
ALL RIVETS 3/4\" DIA.

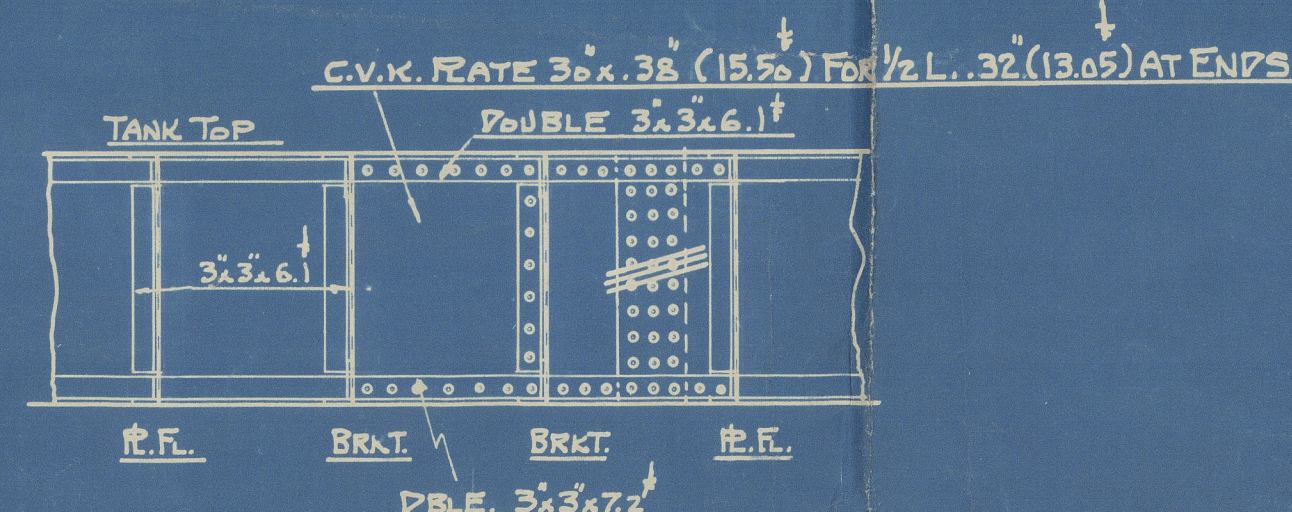

CENTER VERTICAL KEELSON  
LOOKING TO FORT


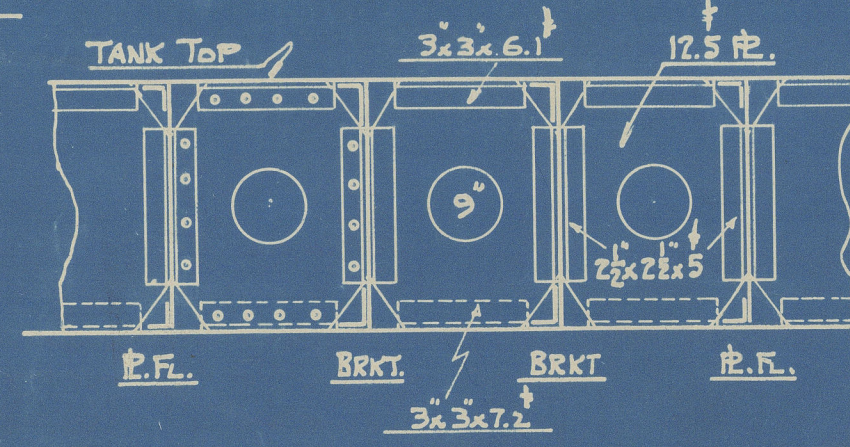


PLATE LONGITUDINAL - LOOKING INBOARD -  
STEP SIDE SHOWN PORT SIDE SIMILAR

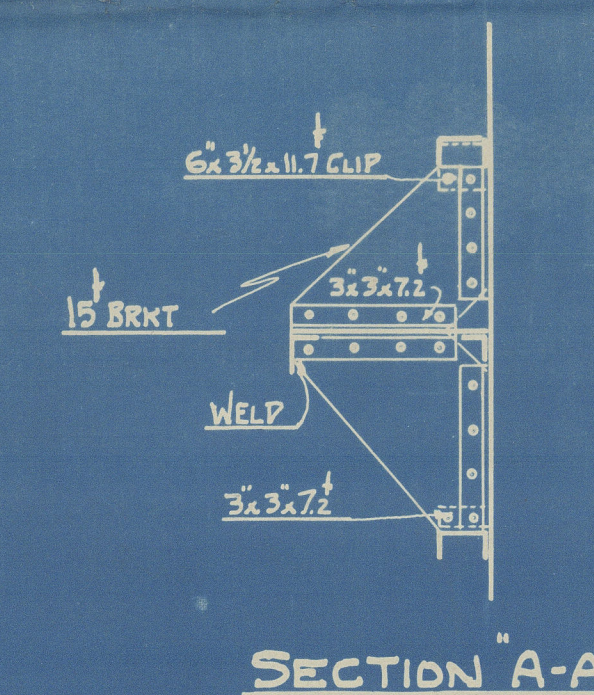

HOLD STRINGER CONNECTION TO PLATE WEBS

NO.	REMARKS	NO.	REMARKS
1	277	1	276
2	278	2	279
3	280	3	281
4	282	4	283
5	284	5	285
6	286	6	287
7	288	7	289
8	290	8	291
9	292	9	293
10	294	10	295

APPROVED  
FEB 10 1931  
LLOYD'S REGISTER OF SHIPPING  
NEW YORK

CONSTRUCTION LIST

MIDSHIP SECTION

Great Lakes Engineering Works

RIVER ROUGE, MICH.


HULL DEPT.

CHECKED BY

SCALE 1/2\"/>



s/s "Chester"  
Cleveland Rpt. 597

SS "Edgewater"   
Cler. Rpt 596

Propeller Street.

52




© 2021

Lloyd's Register  
Foundation

005849-005860-0059



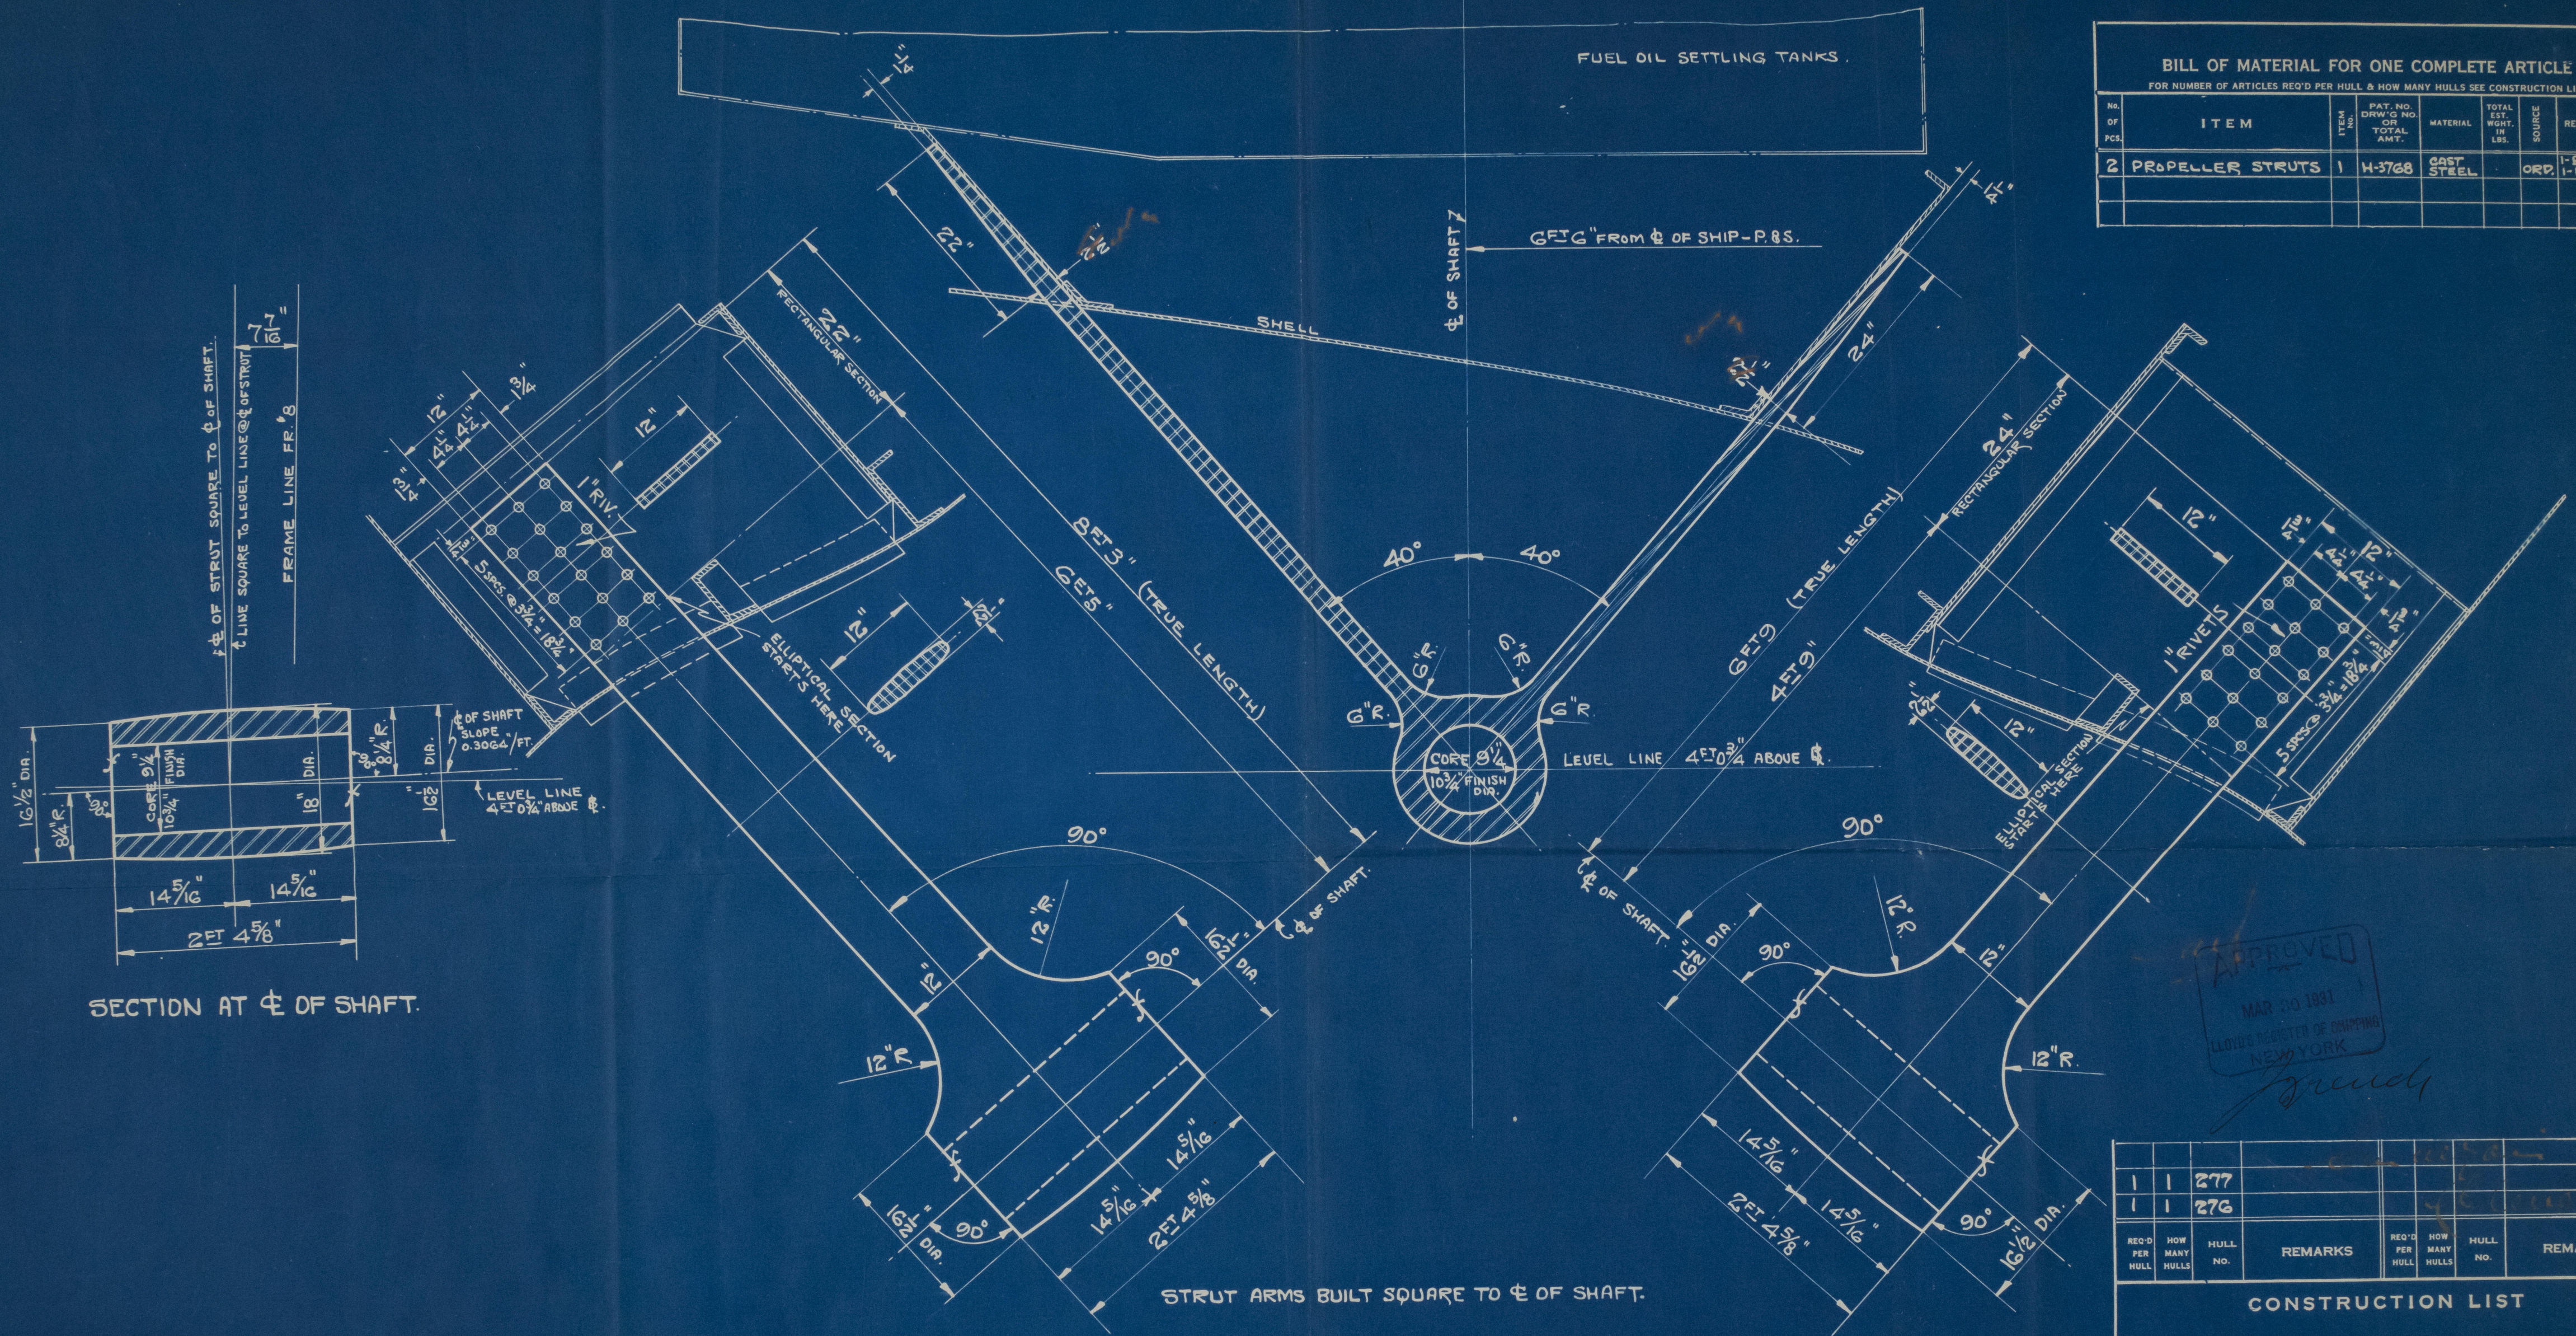

BILL OF MATERIAL FOR ONE COMPLETE ARTICLE						
FOR NUMBER OF ARTICLES REQ'D PER HULL & HOW MANY HULLS SEE CONSTRUCTION LIST						
NO. OF PCS.	ITEM	ITEM NO.	PAT. NO. OR TOTAL AMT.	MATERIAL	TOTAL EST. WGT. IN LBS.	SOURCE
2	PROPELLER STRUTS	1	H-3768	COST STEEL		ORP.
						1-STD. 1-PORT.

REQ'D PER HULL	HOW MANY HULLS	HULL NO.	REMARKS	REQ'D PER HULL	HOW MANY HULLS	HULL NO.	REMARKS
1	1	277					
1	1	278					

CONSTRUCTION LIST

DISTRIBUTION No 130

**PROPELLER STRUT**

Great Lakes Engineering Works

RIVER ROUGE, MICH.

HULL DEPT.

CHECKED BY \_\_\_\_\_

DATE MAR.-28-1931

DRAWN BY *E. J. Hines*

TRACED BY \_\_\_\_\_


SCALE \_\_\_\_\_

NOTE :- STBD. SIDE SHOWN.

125 331



S/s "Chester"  
Cleveland Rpt. 597

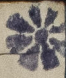SS "Edgewater"   
Cln. Rpt. 596

Stem Frame

19  
/



© 2021

Lloyd's Register  
Foundation


005849-005860-0058







S/S "Chester"  
Cleveland Rpt. 597

SS "Edgewater"   
Clr. Rpt. 596

Rudder Frame

HL



© 2021

Lloyd's Register  
Foundation



